


THIS DRAWING IS COPYRIGHT AND SHALL NOT BE USED OR REPRODUCED IN ANY FORM WITHOUT THE WRITTEN APPROVAL OF PXA LTD.
CONTRACTOR SHALL VERIFY ALL DIMENSIONS PRIOR TO STARTING ANY WORK.

RevID	CHD	Revision	Date
01			20/09/2017

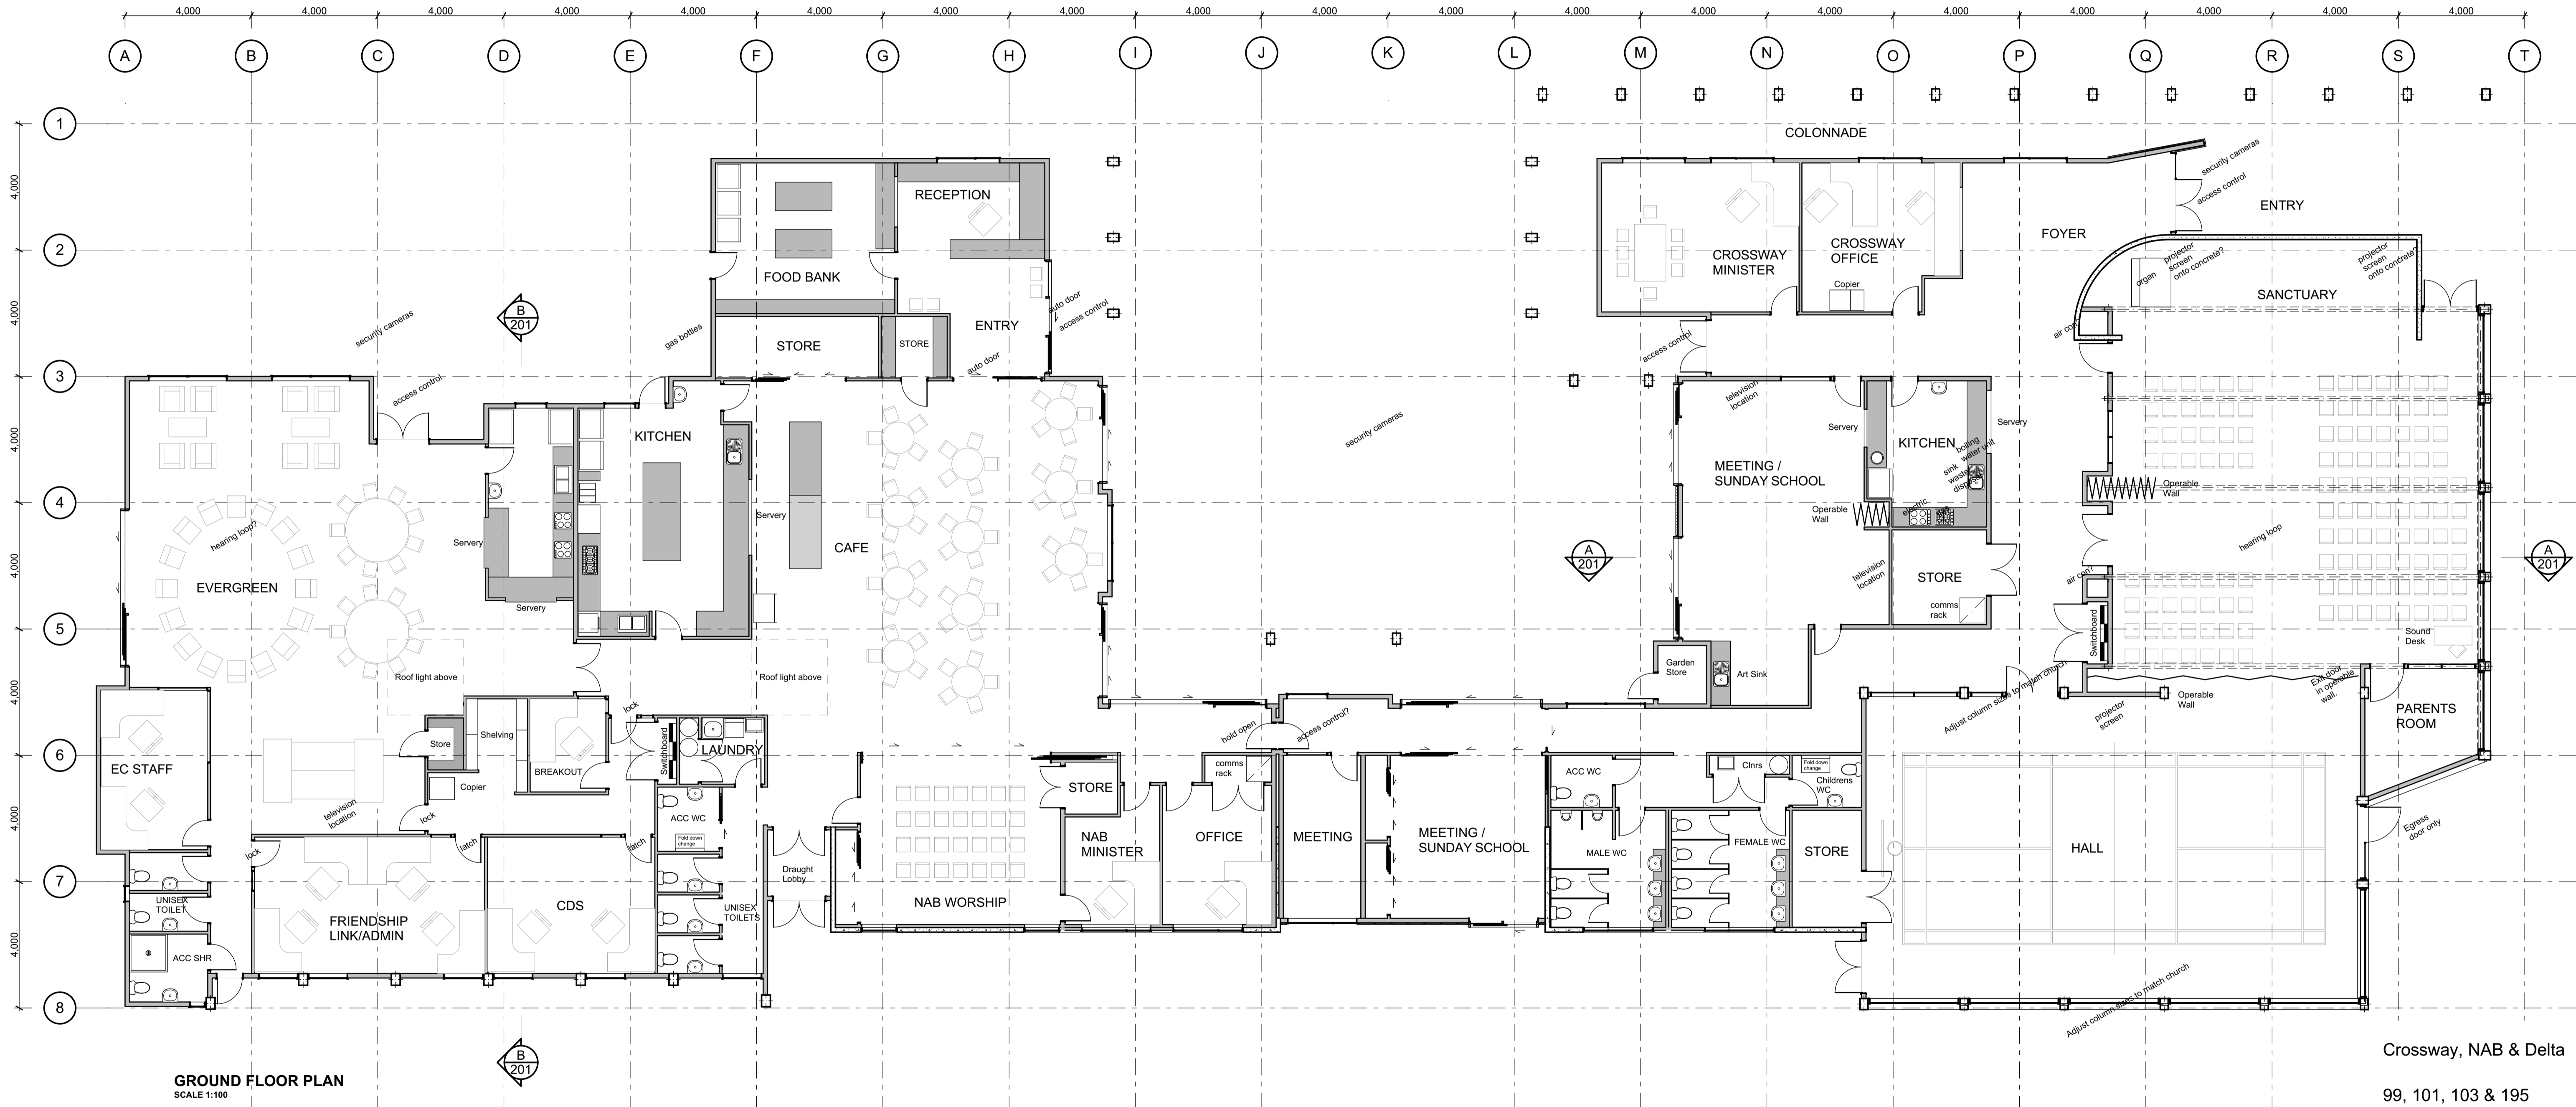

GROUND FLOOR PLAN
SCALE 1:100

Crossway, NAB & Delta
99, 101, 103 & 195
North Avon Road
Christchurch

SCALES INDICATED FOR A1 SHEET

DATE	26/01/2018
JOB No.	2017 - 0017
DRAWN	J.L.M.
CHECKED	???
SET	CONCEPT